




平面図

S = 1:500

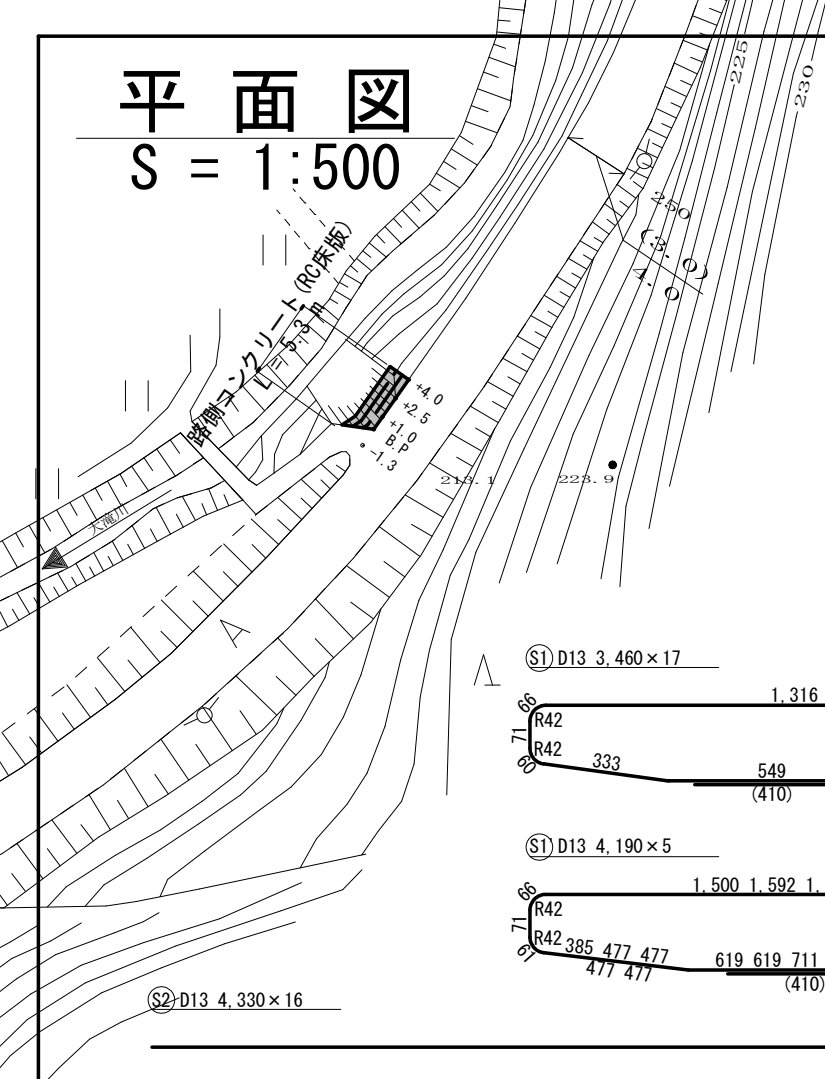


配筋図

S = 1:20

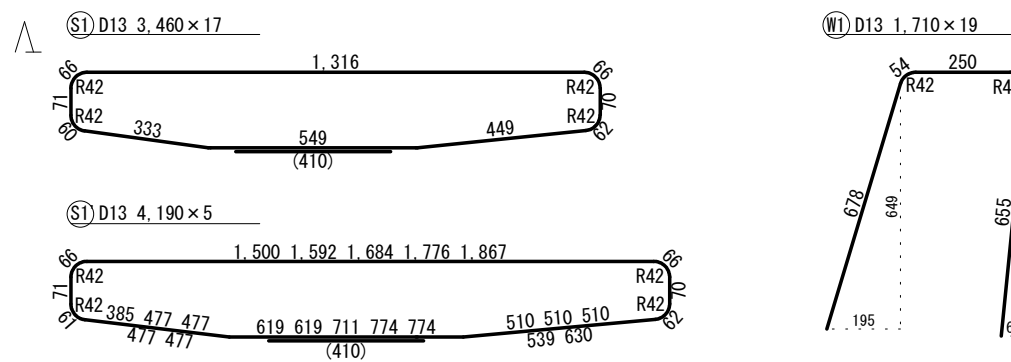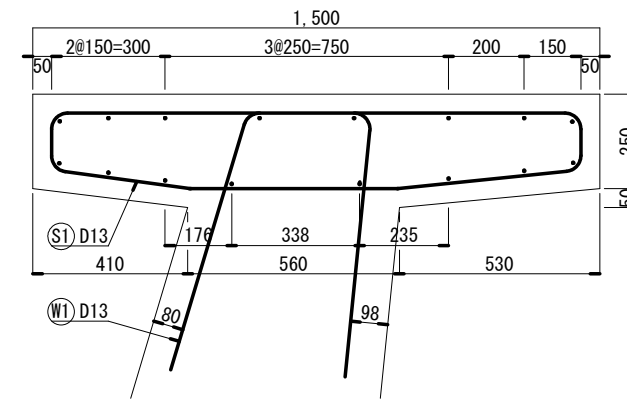


S = 1:30

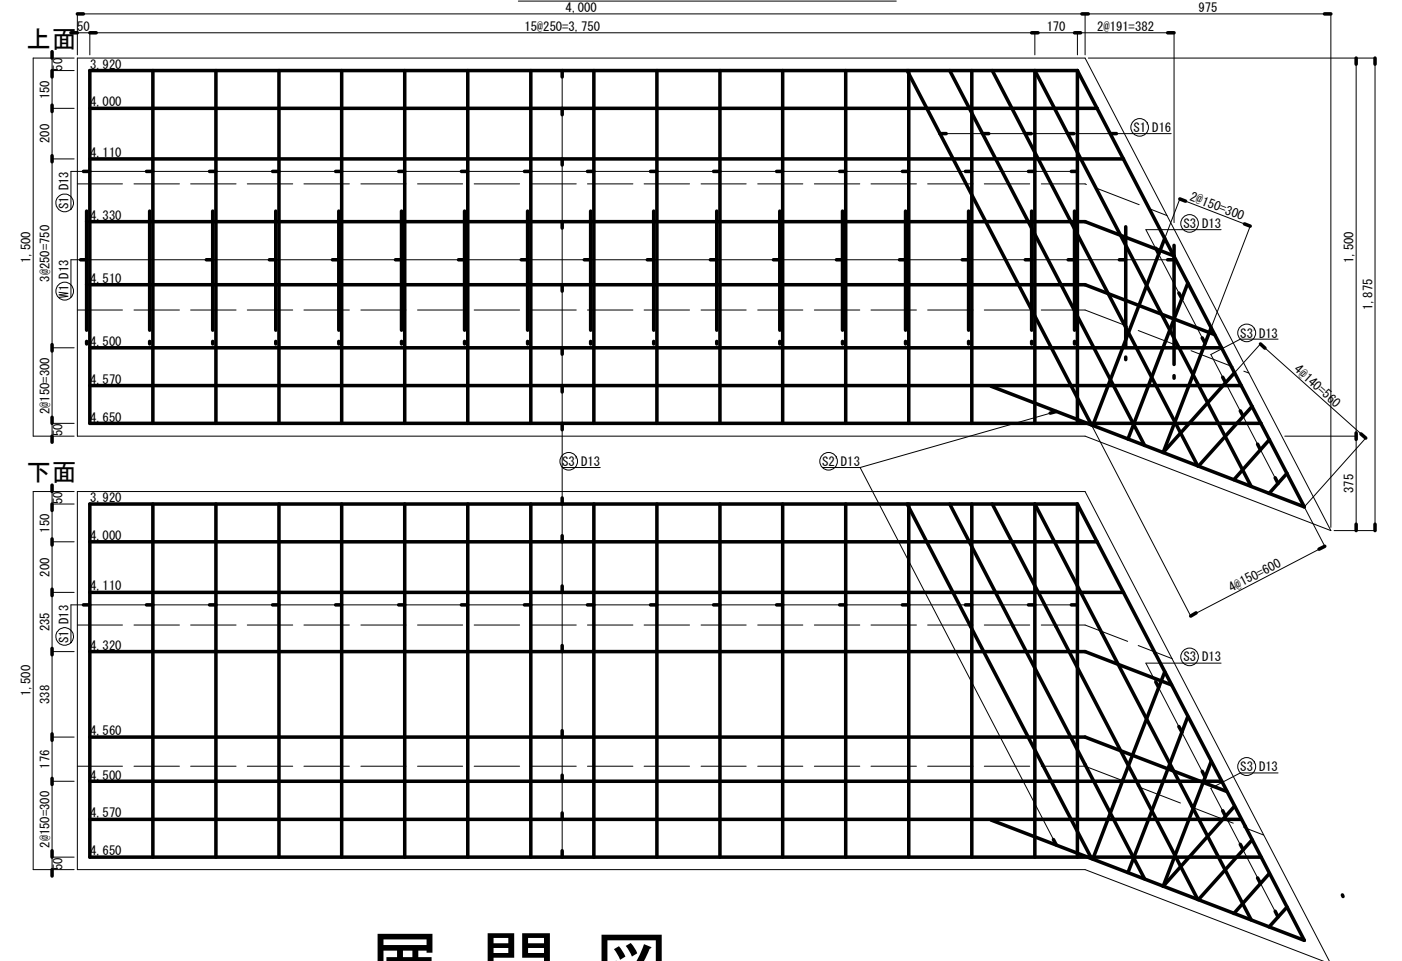

展開図

S = 1:100

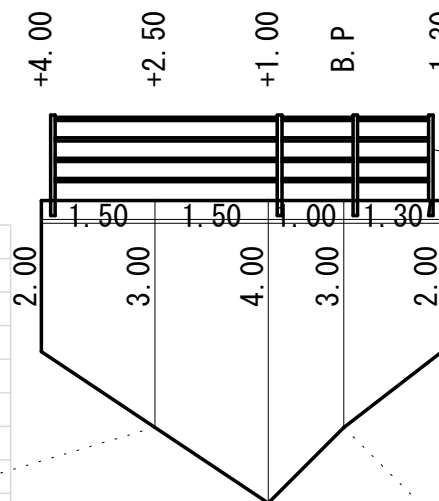


転落防止柵センタービーム 4 段 H=1,100 L = 5.0 m

張出床版 W=1,500


路側コンクリート H=2,000~4,000

横断図


S = 1:100

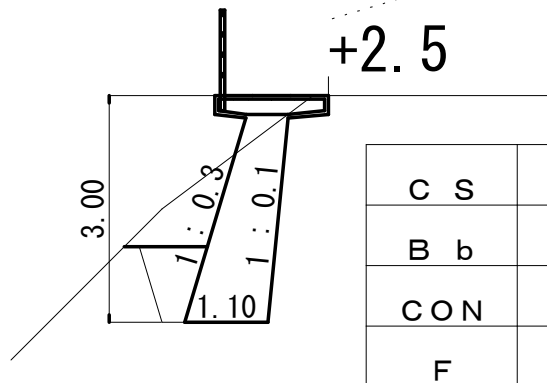


| | |
|-----|---------|
| C S | 3.6 m3 |
| B b | 0.6 m3 |
| CON | 2.67 m3 |
| F | 3.48 m2 |

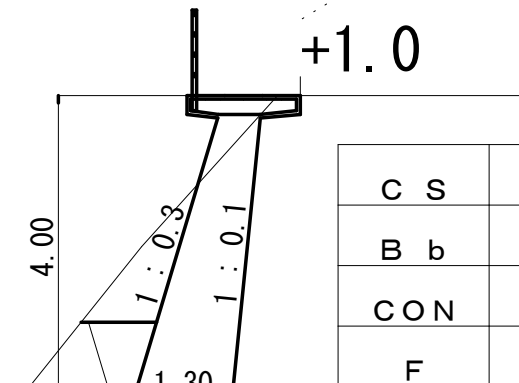

| | |
|-----|---------|
| C S | 4.9 m3 |
| B b | 0.6 m3 |
| CON | 3.87 m3 |
| F | 4.53 m2 |

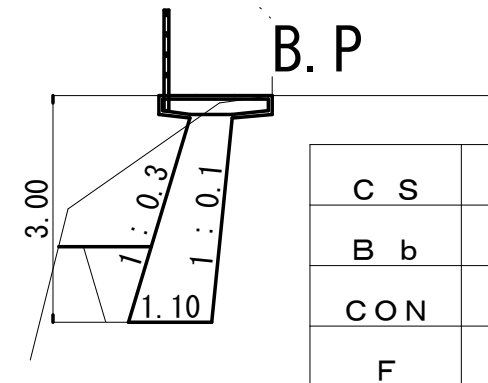

| | |
|-----|---------|
| C S | 4.3 m3 |
| B b | 0.6 m3 |
| CON | 2.67 m3 |
| F | 3.48 m2 |

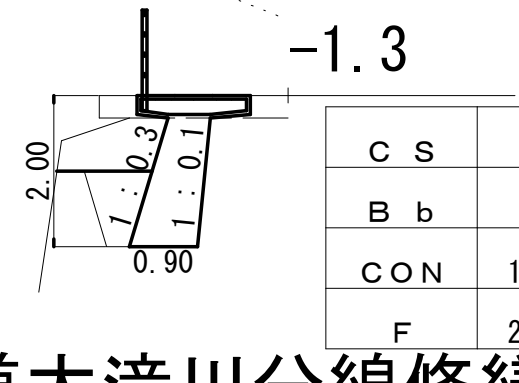

| | |
|-----|---------|
| C S | 2.6 m3 |
| B b | 0.6 m3 |
| CON | 1.67 m3 |
| F | 2.44 m3 |

林道大滝川分線修繕工事